


CONVERSION FACTOR
1 FOOT = 0.3048 METER

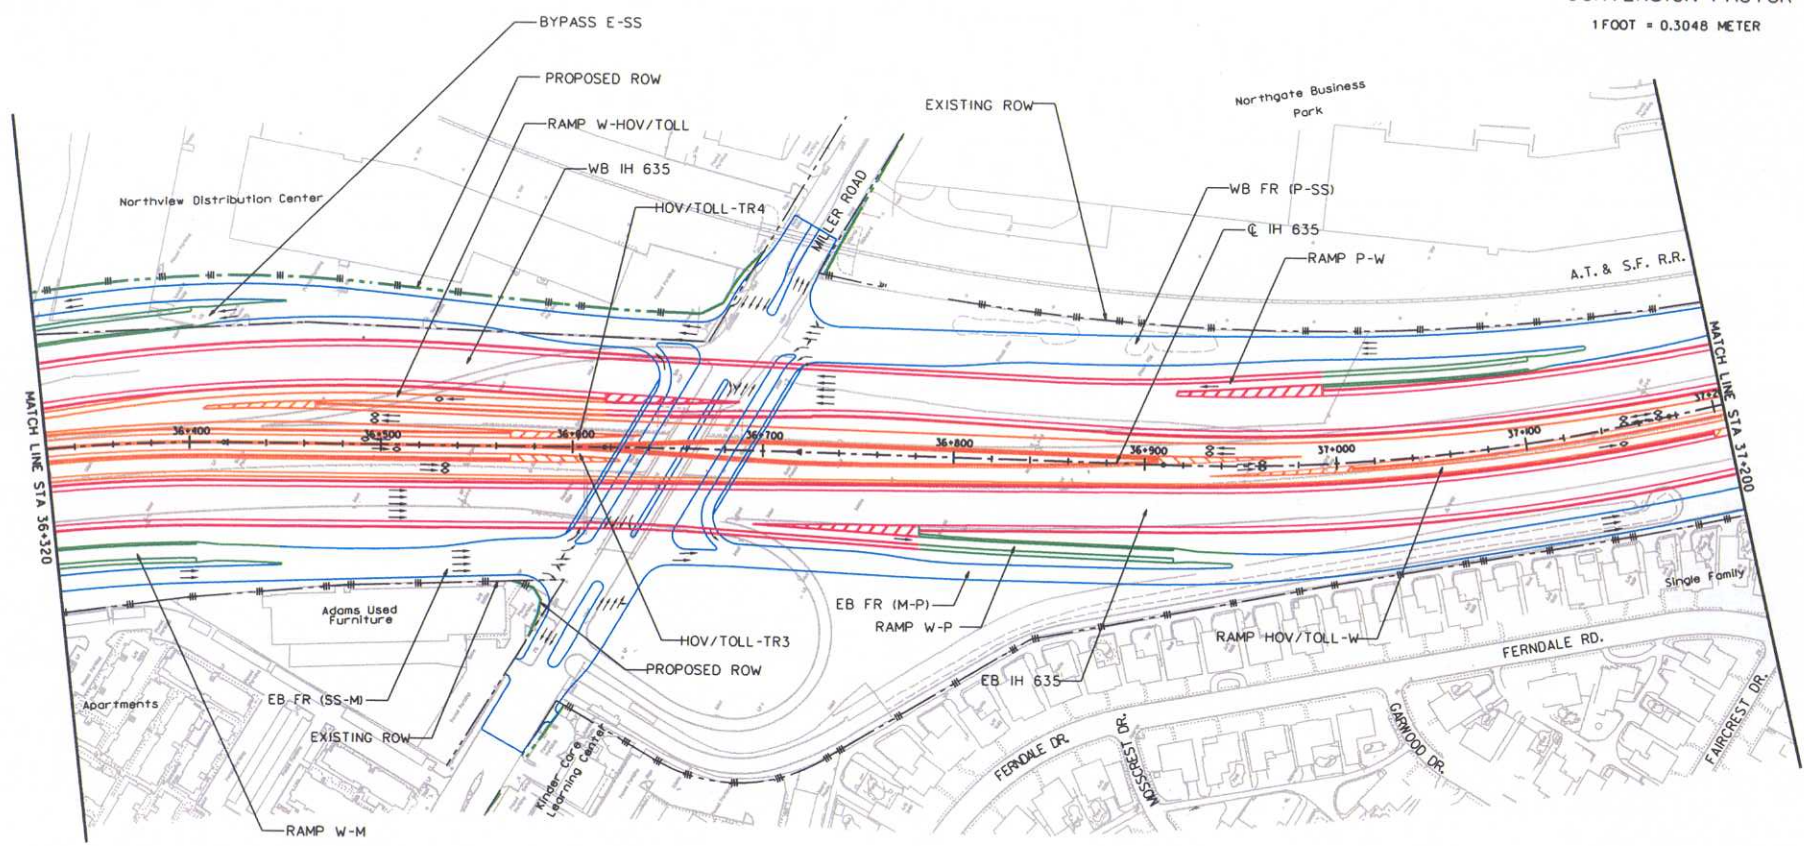

LEGEND

- PROPOSED MAIN LANE
- PROPOSED HOV LANE
- PROPOSED FRONTAGE ROAD
- PROPOSED RAMP
- PROPOSED DIRECT CONNECTOR
- EXISTING
- EXISTING ROW
- PROPOSED ROW



IH 635 PRELIMINARY
PLAN VIEW

STA 36+320 TO STA 37+200

DATE: MAY 2002

SHEET 7 OF 27

06-SEP-2002 11:12 g:\b\met\sch\east\cod\EA\is\p\as107.dgn